


### Notes to gallery

- Floor uncovered
- Window revealed
- Skirting board can remain in place

Q Are doors standard height ?

first floor layout

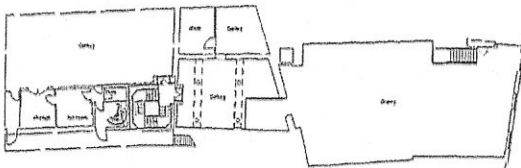

## Middle Gallery II

NOTES: All drawings are the property of block architecture and may not be reproduced without written permission. Do not scale off this drawing. All dimensions to be checked on site.


Drawing Title	
Drawing number	04.09
Project	Middle Gallery II
Location	30 Pemberton Street, Oxford
Client	Middle Gallery II
Contract No.	ANGLIA 018
Scale	1:50
Date	25/11/02
Drawn by	GDH
block architecture	
Partners	Simon Williams & David Smith
Address	31A South St, LONDON E2 8HX
Telephone	+44 (0)20 7729 8184
Fax	+44 (0)20 7729 8190
Mobile	0796 430 140 / 151
Email	info@blockarchitecture.co.uk



Not to scale

4.91

(Wall 2)

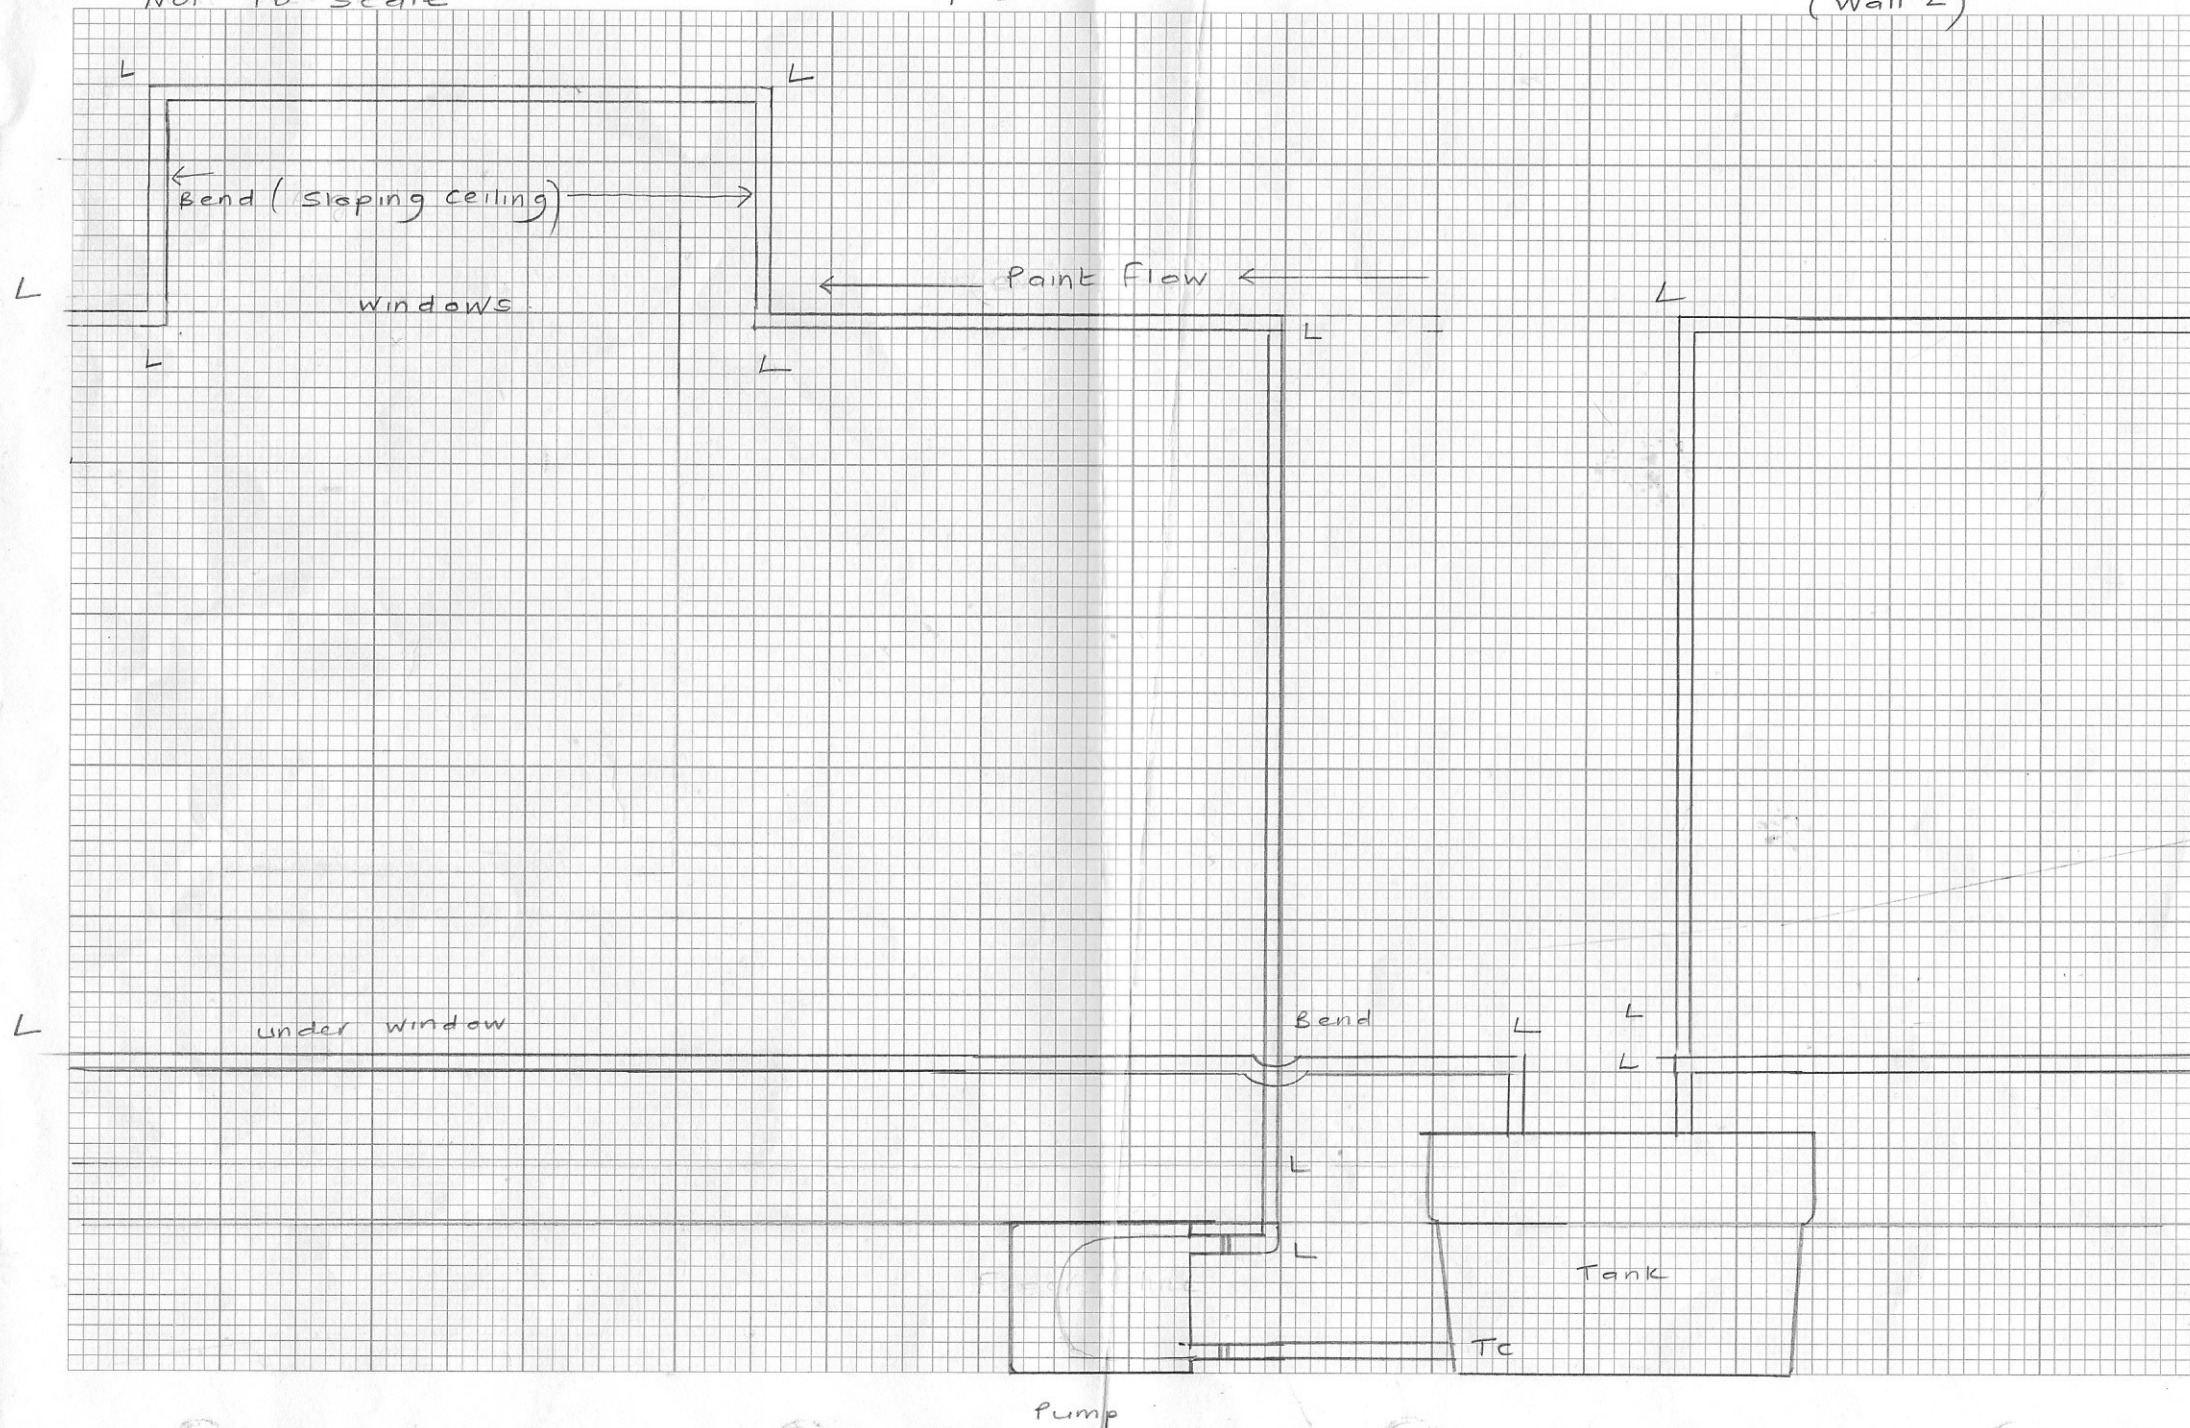



(Wall 3)

← Paint flow

(L)

212 cm from floor

22 mm

22 > 15 (T)

46 cm  
+ 50 cm  
(= 96 cm)  
5 mm pipe  
v

166 cm

(50 cm)

(50 cm)

(x2)  
clip

116

10 cm gap ← 50 cm

106

STOP  
END

Folded Alum

STOP  
END

(5 cm)

TC

(2 x Bracket)

← Aluminium  
Box guttering

64 cm (approx!)

T (22 m)

22 > 15 (T)

166

96 cm

STOP  
END

TC

2 x Bracket

64 cm

T (22 m)

Return pipe

4.55 cm

212 From Floor

22 mm

L

22 > 15 mm T

15 mm

60 cm (15 mm pipe)

20 cm

152 cm Top height

20 cm

10 cm gap

20 cm

10 cm

STOP  
END

STOP  
END

Tc

80 cm

AV  
DOOR  
←

22 m

32

(Approx 2m)