



PLAN

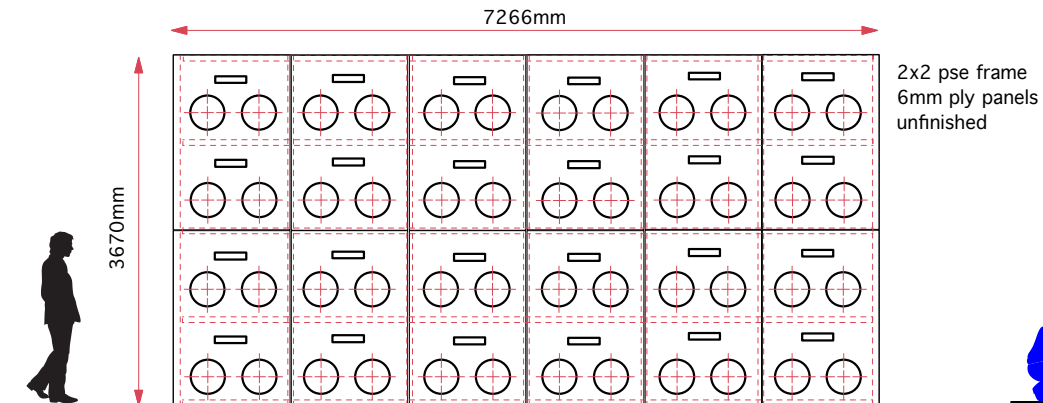

FRONT ELEVATION (to face north in gallery 24)

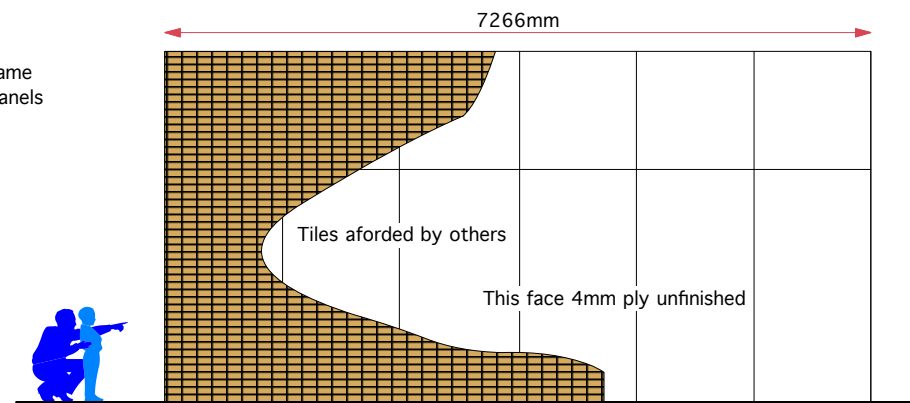

REAR ELEVATION (to face the entrance of gallery 24, south)




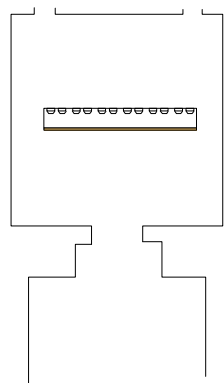



Illustration of gallery 24

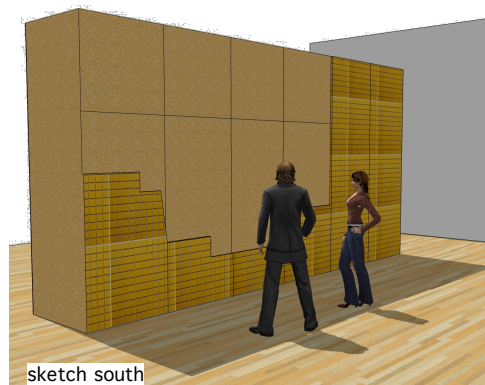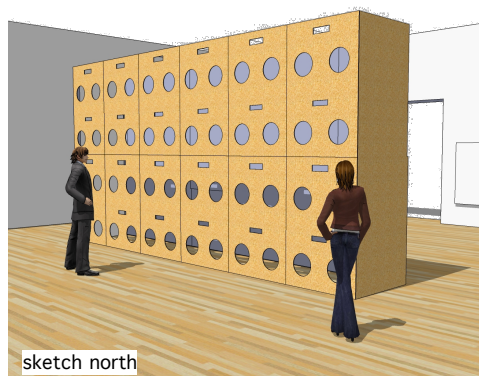


FRAGILE?	F/C/KH/G24 / 1
<i>national museum wales amgueddfa cymru</i>	Keith Harrison Installation
	Concept Keith
	Design Simon / Chris
	Date 12 February 2015
	Drawn Simon Tozzo
	Scale @ A3 1:50

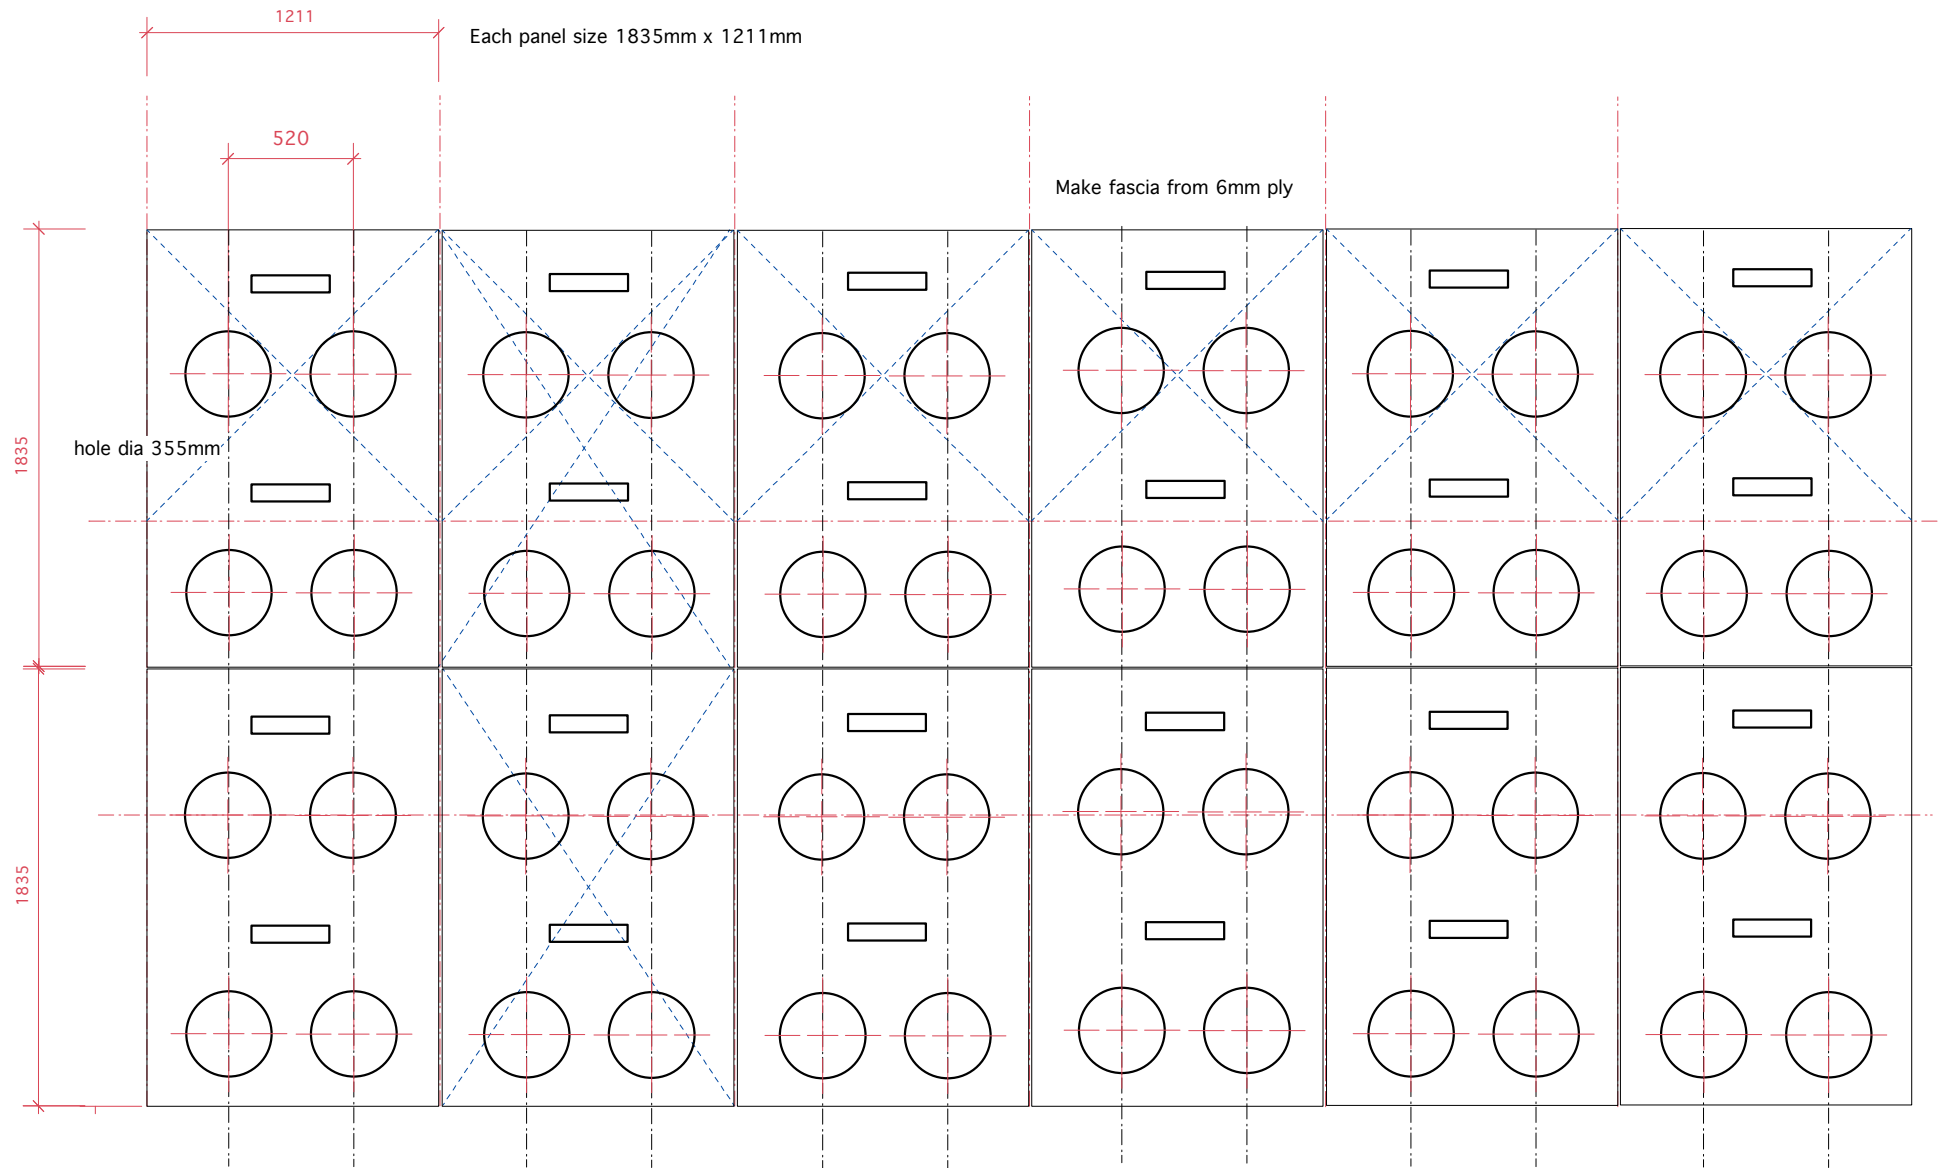

national museum wales amgueddfa cymru	FRAGILE?	Template pattern for the allocation and mapping of holes for speakers
	Keith Harrison Installation Concept Design Date Drawn Scale @ A3	Keith Simon / Chris 12 February 2015 Simon Tozzo 1: 20 F/C/KH/G24 / 2

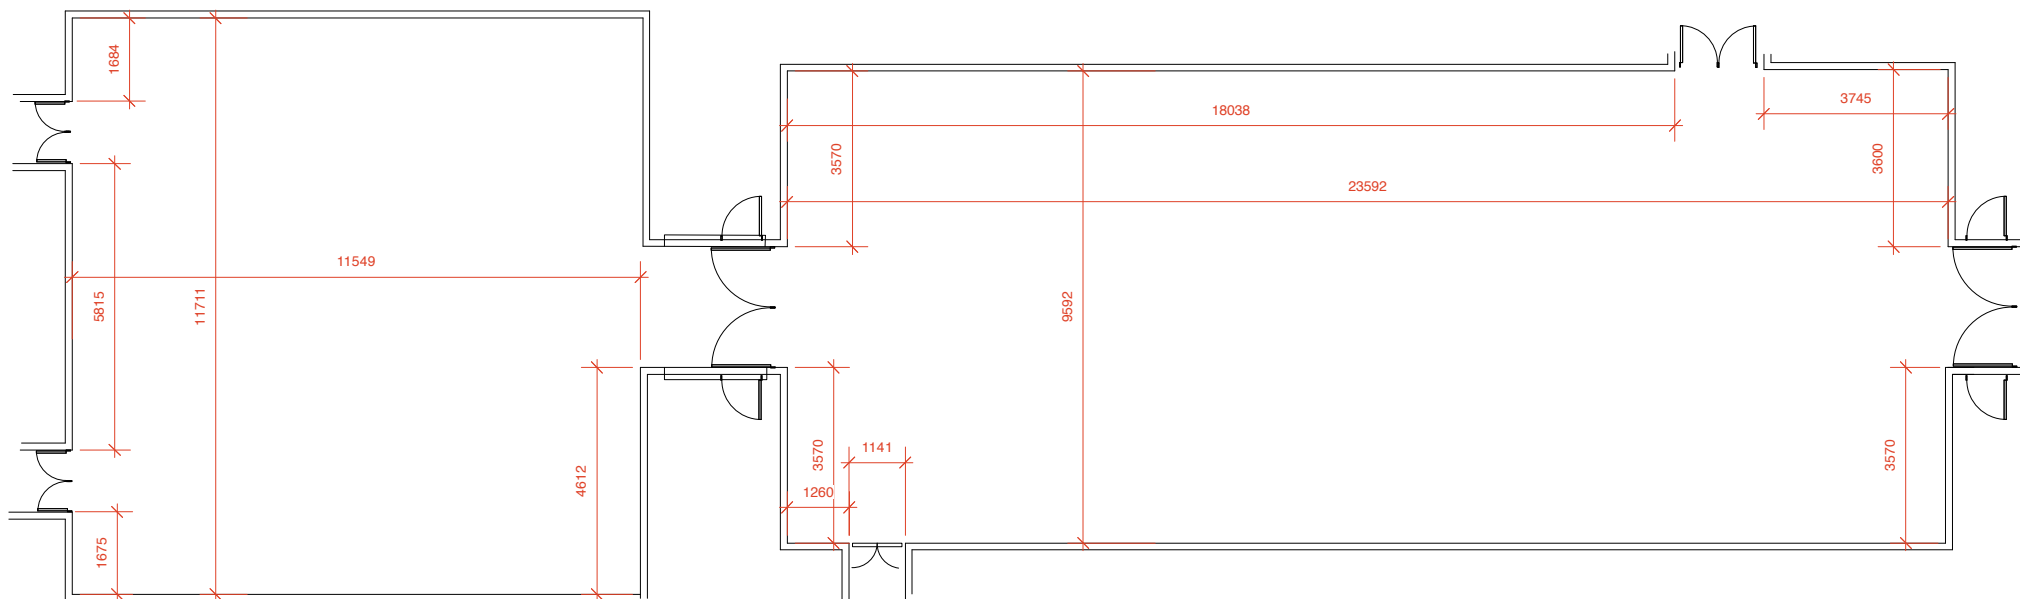

LOCATION

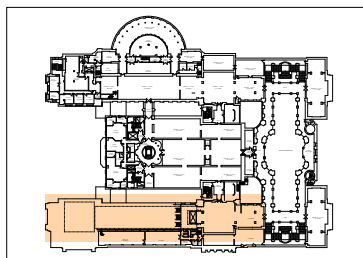

Upper West Wing Galleries 22 and 23

Scale @ A3 = 1:100
 Drawn Simon P Tozzo
 Date 11 11 2011

Do not scale off the drawing
 All dimensions in mm

**national
museum
wales
amgueddfa
cymru**